



SƠ ĐỒ TRIỂN LÃM - FLOOR PLAN





CLIENT	PROJECT / EVENT	EVENT PERIOD	SCALE	DESIGNER	DRAWING TITLE	REMARKS	
	VIETNAM SAIGON TEXTILE & GARMENT INDUSTRY EXPO 2019 VIETNAM SAIGON FABRIC & GARMENT ACCESSORIES EXPO 2019	VENUE	NTS	HELLEN VO	Layout Hall A1, A2, A3, A4, A5, A6, A7 A8, A9, A10 Lobby 1,2		
		SECC	CUSTOMER SERVICE PERSON	CHIEF DESIGNER			
	CITY / COUNTRY	CLIENT APPROVAL	ROYA NGUYEN	OPERATION MANAGER	DESIGN UNIT	JOB NO.	VERSION
	HoChiMinh City, Vietnam			Roy Loo	Update: 26/03/2019		R12



THIS DESIGN IS THE PROPERTY OF PICO AND CANNOT BE COPIED OR MODIFIED WHOLLY OR PARTIALLY WITHOUT PICO'S WRITTEN CONSENT. THIS DRAWING IS SUBJECT TO MODIFICATION TO SUIT CONSTRUCTION PURPOSE.

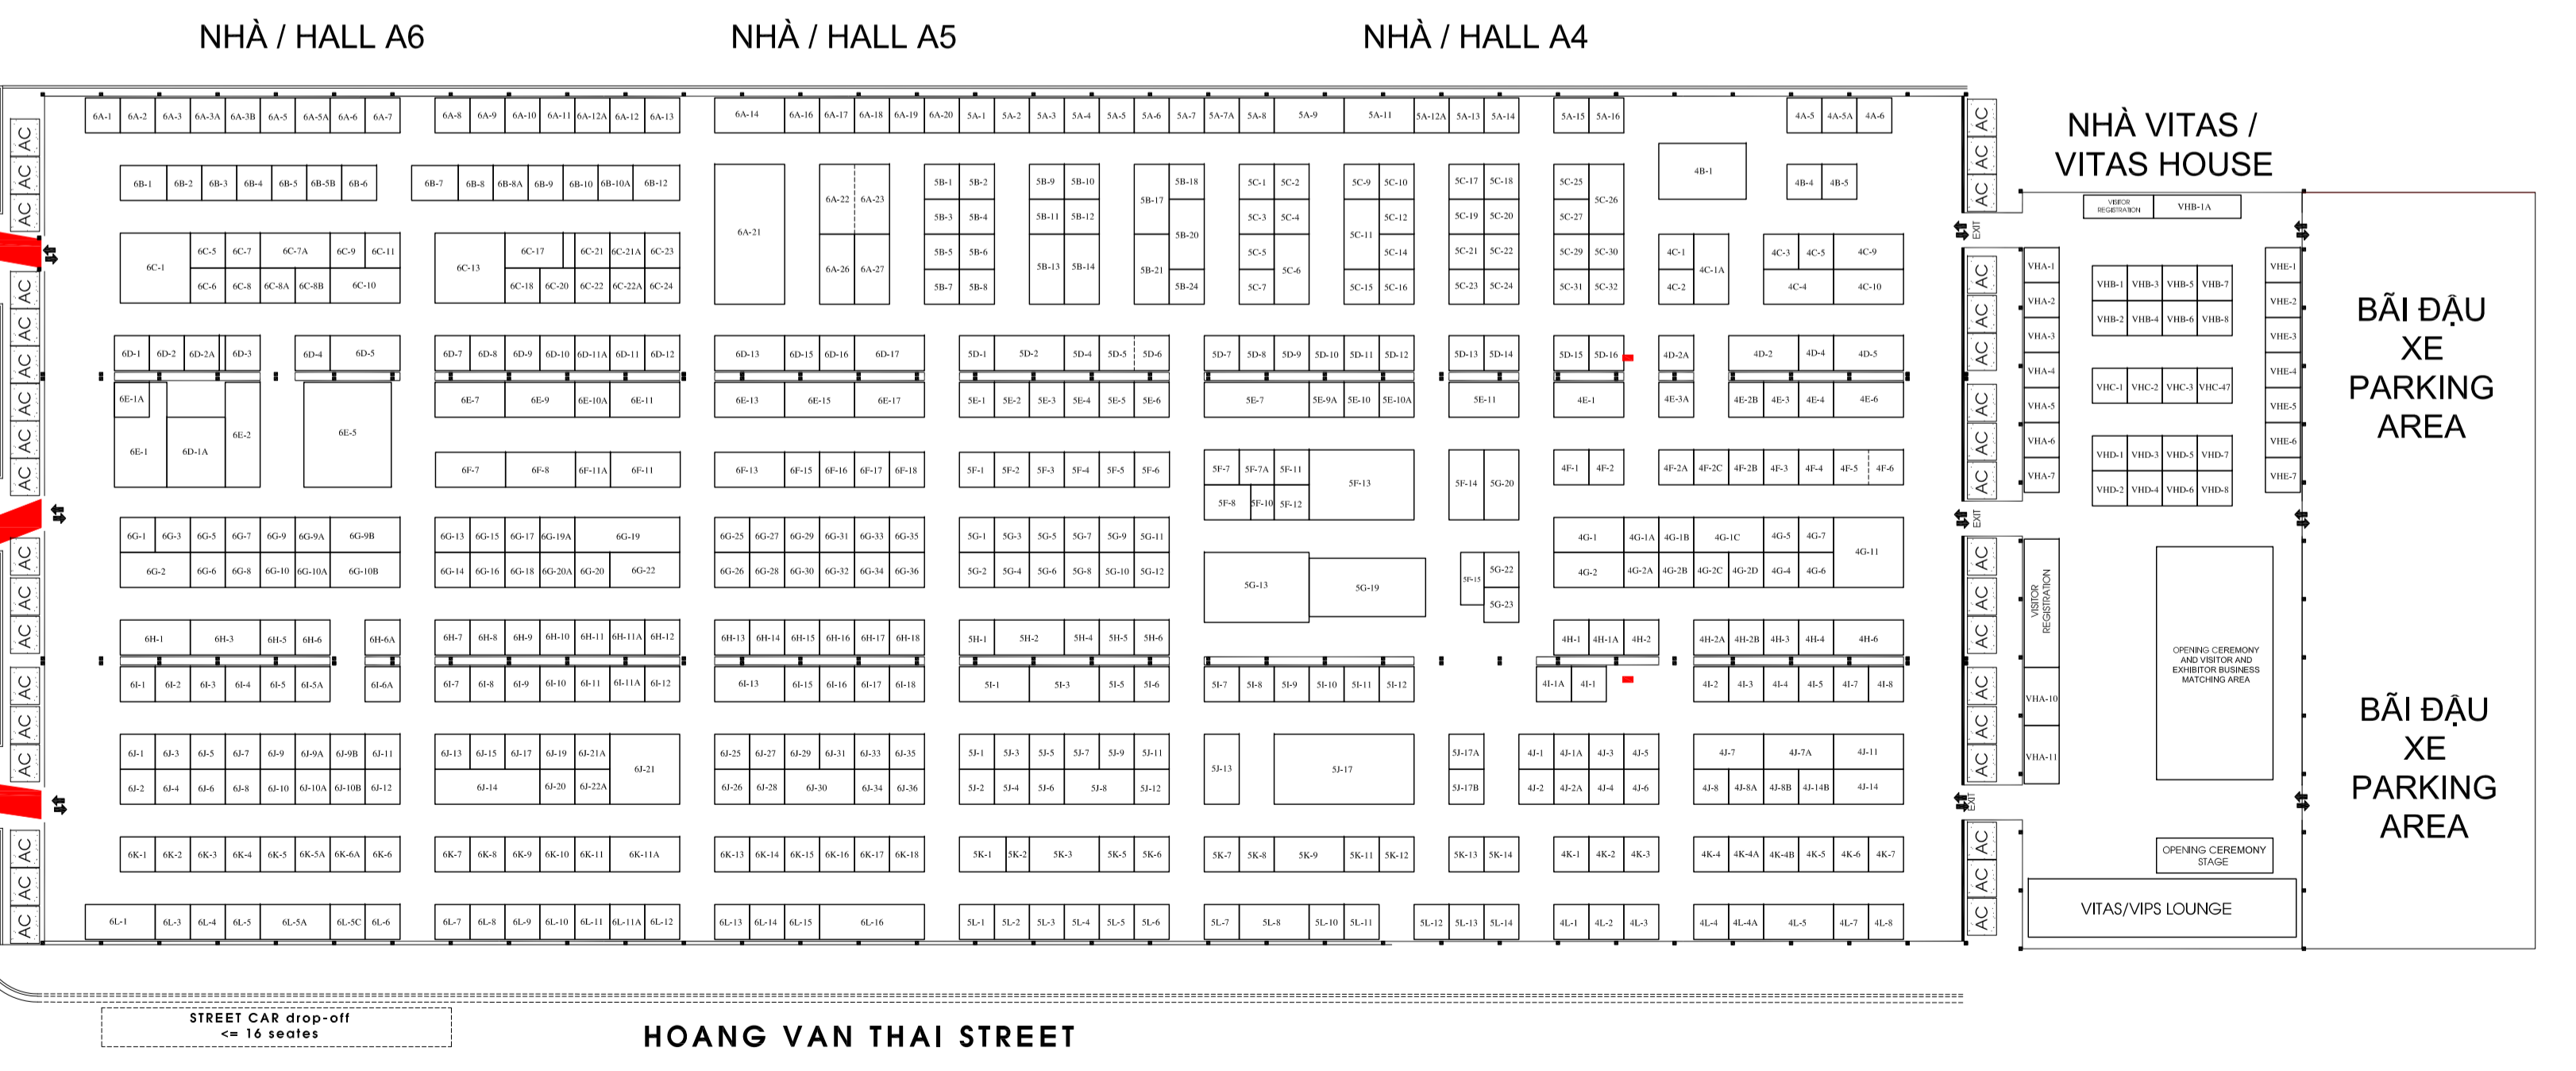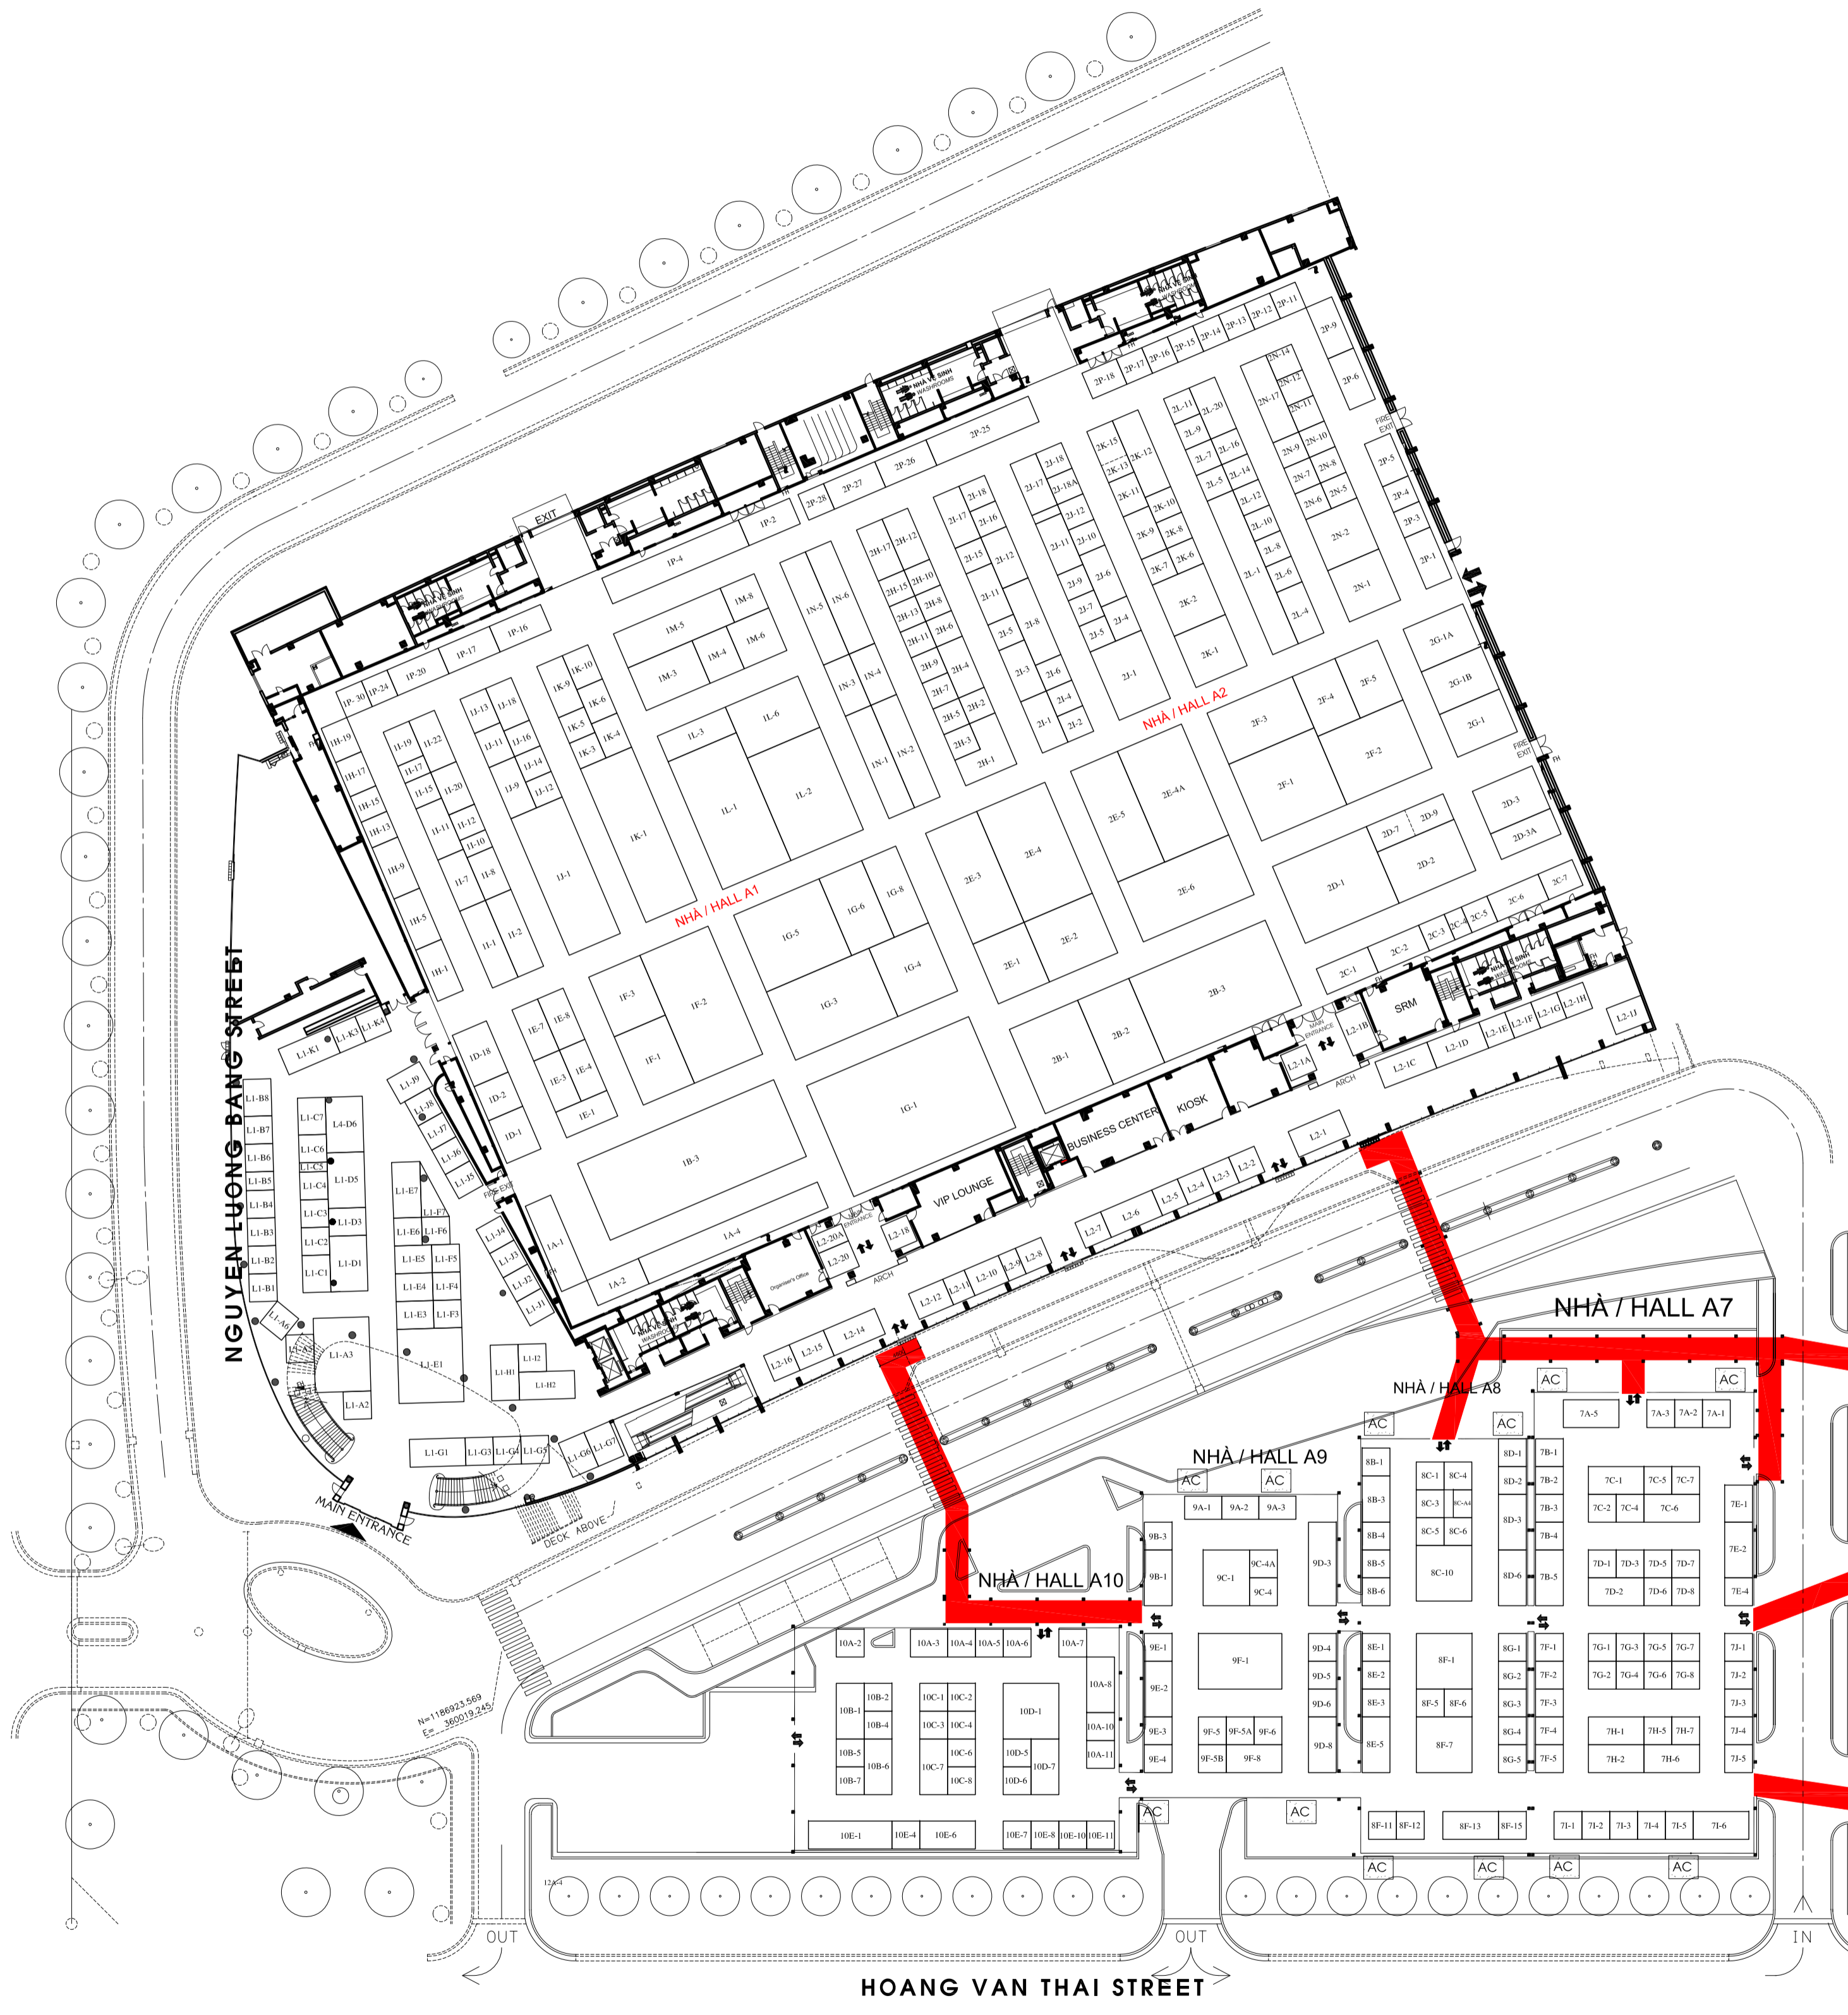

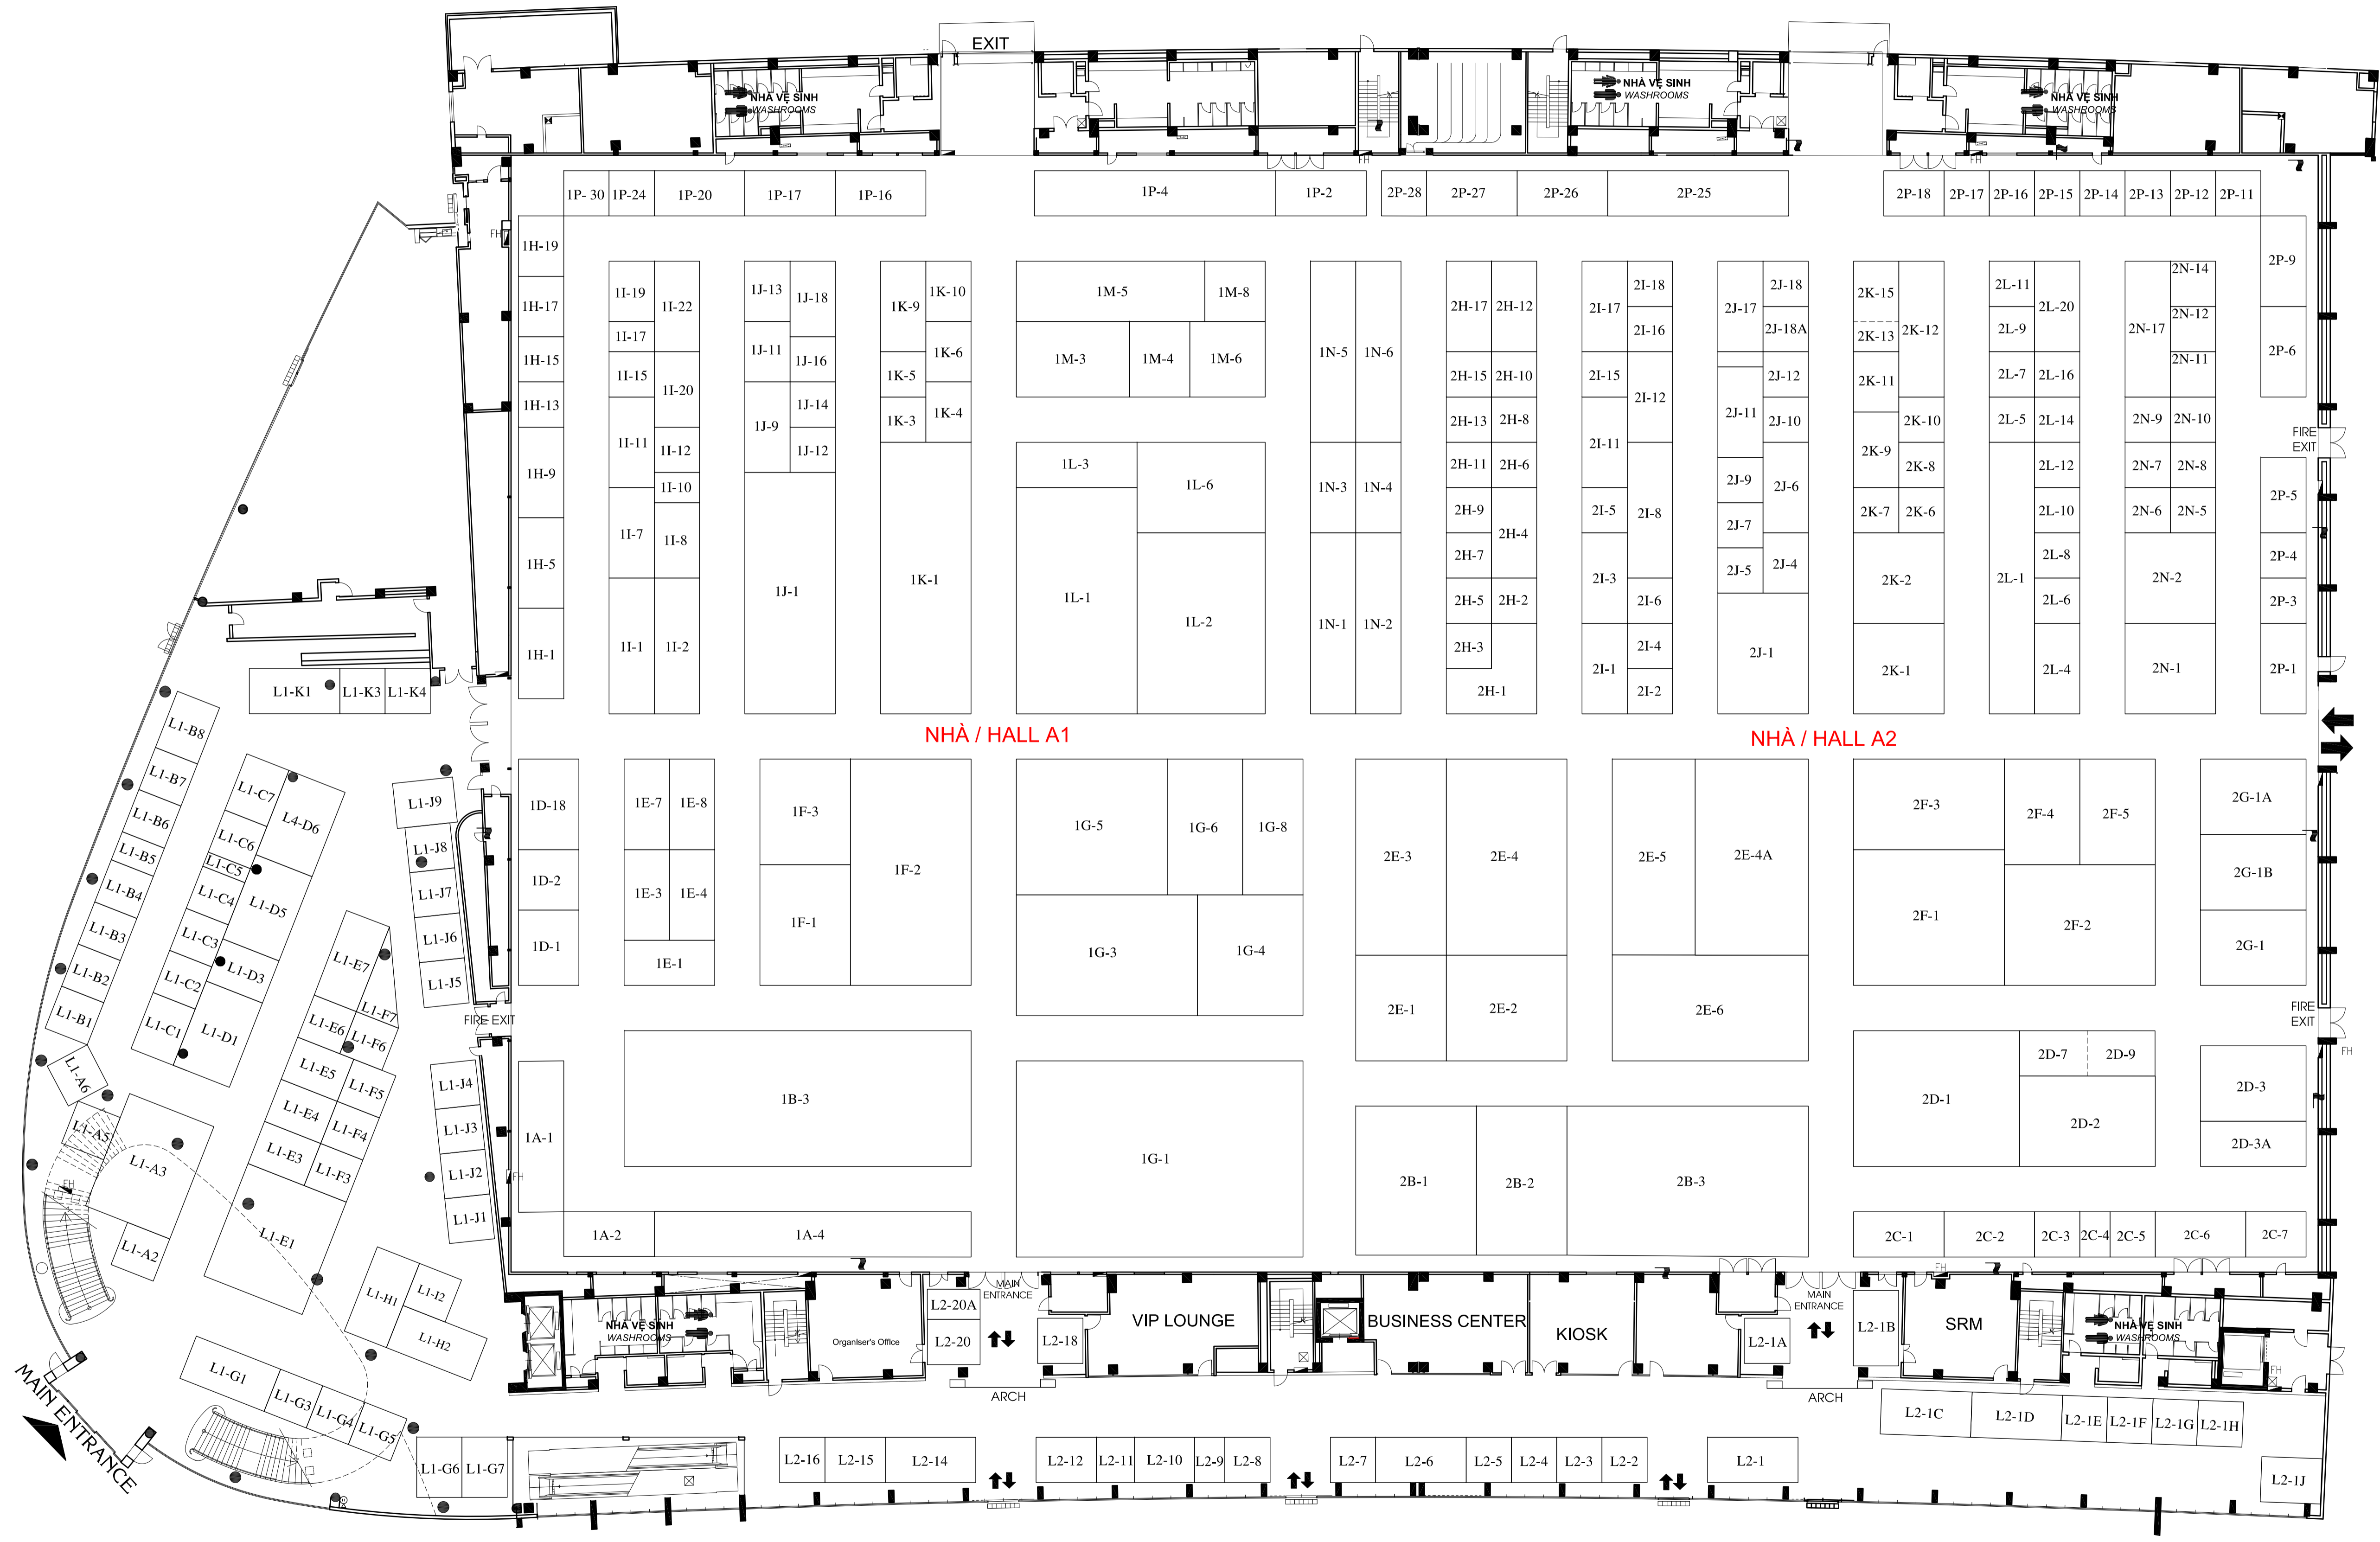

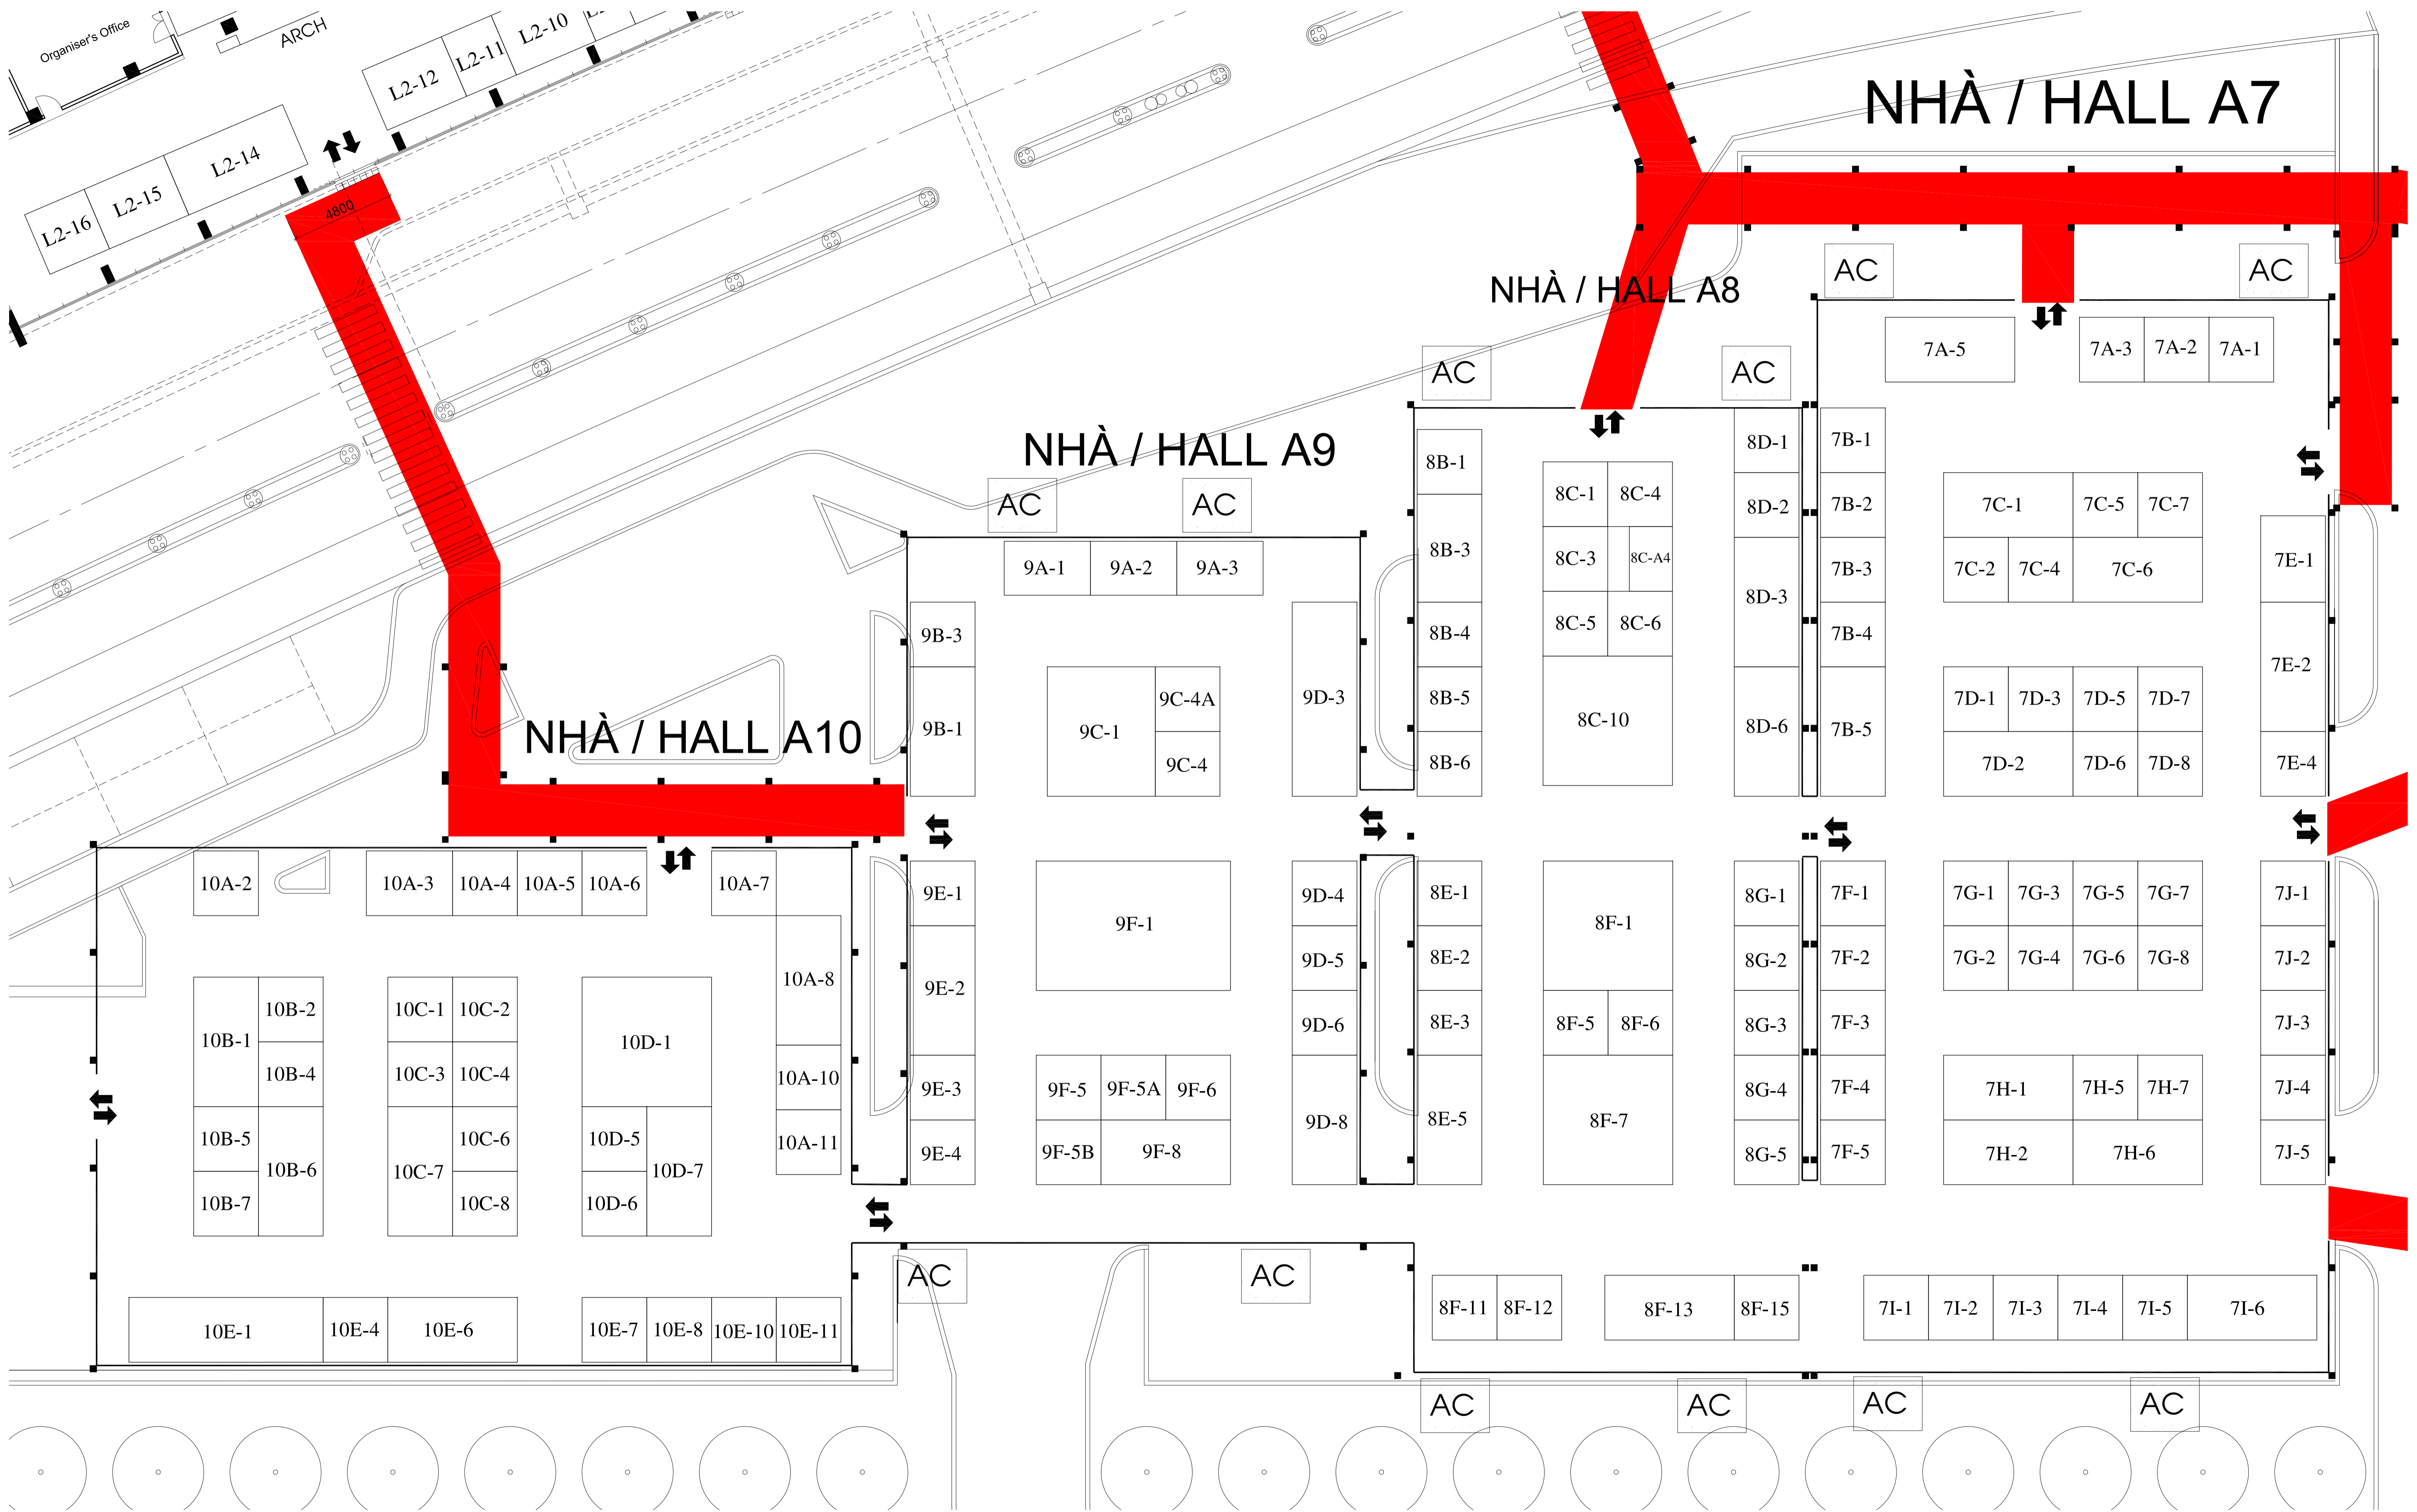

NHÀ / HALL A6


NHÀ / HALL A5

NHÀ / HALL A4

NHÀ VITAS / VITAS HOUSE

BÃI ĐẠU XE PARKING AREA

BÃI ĐẠU XE PARKING AREA

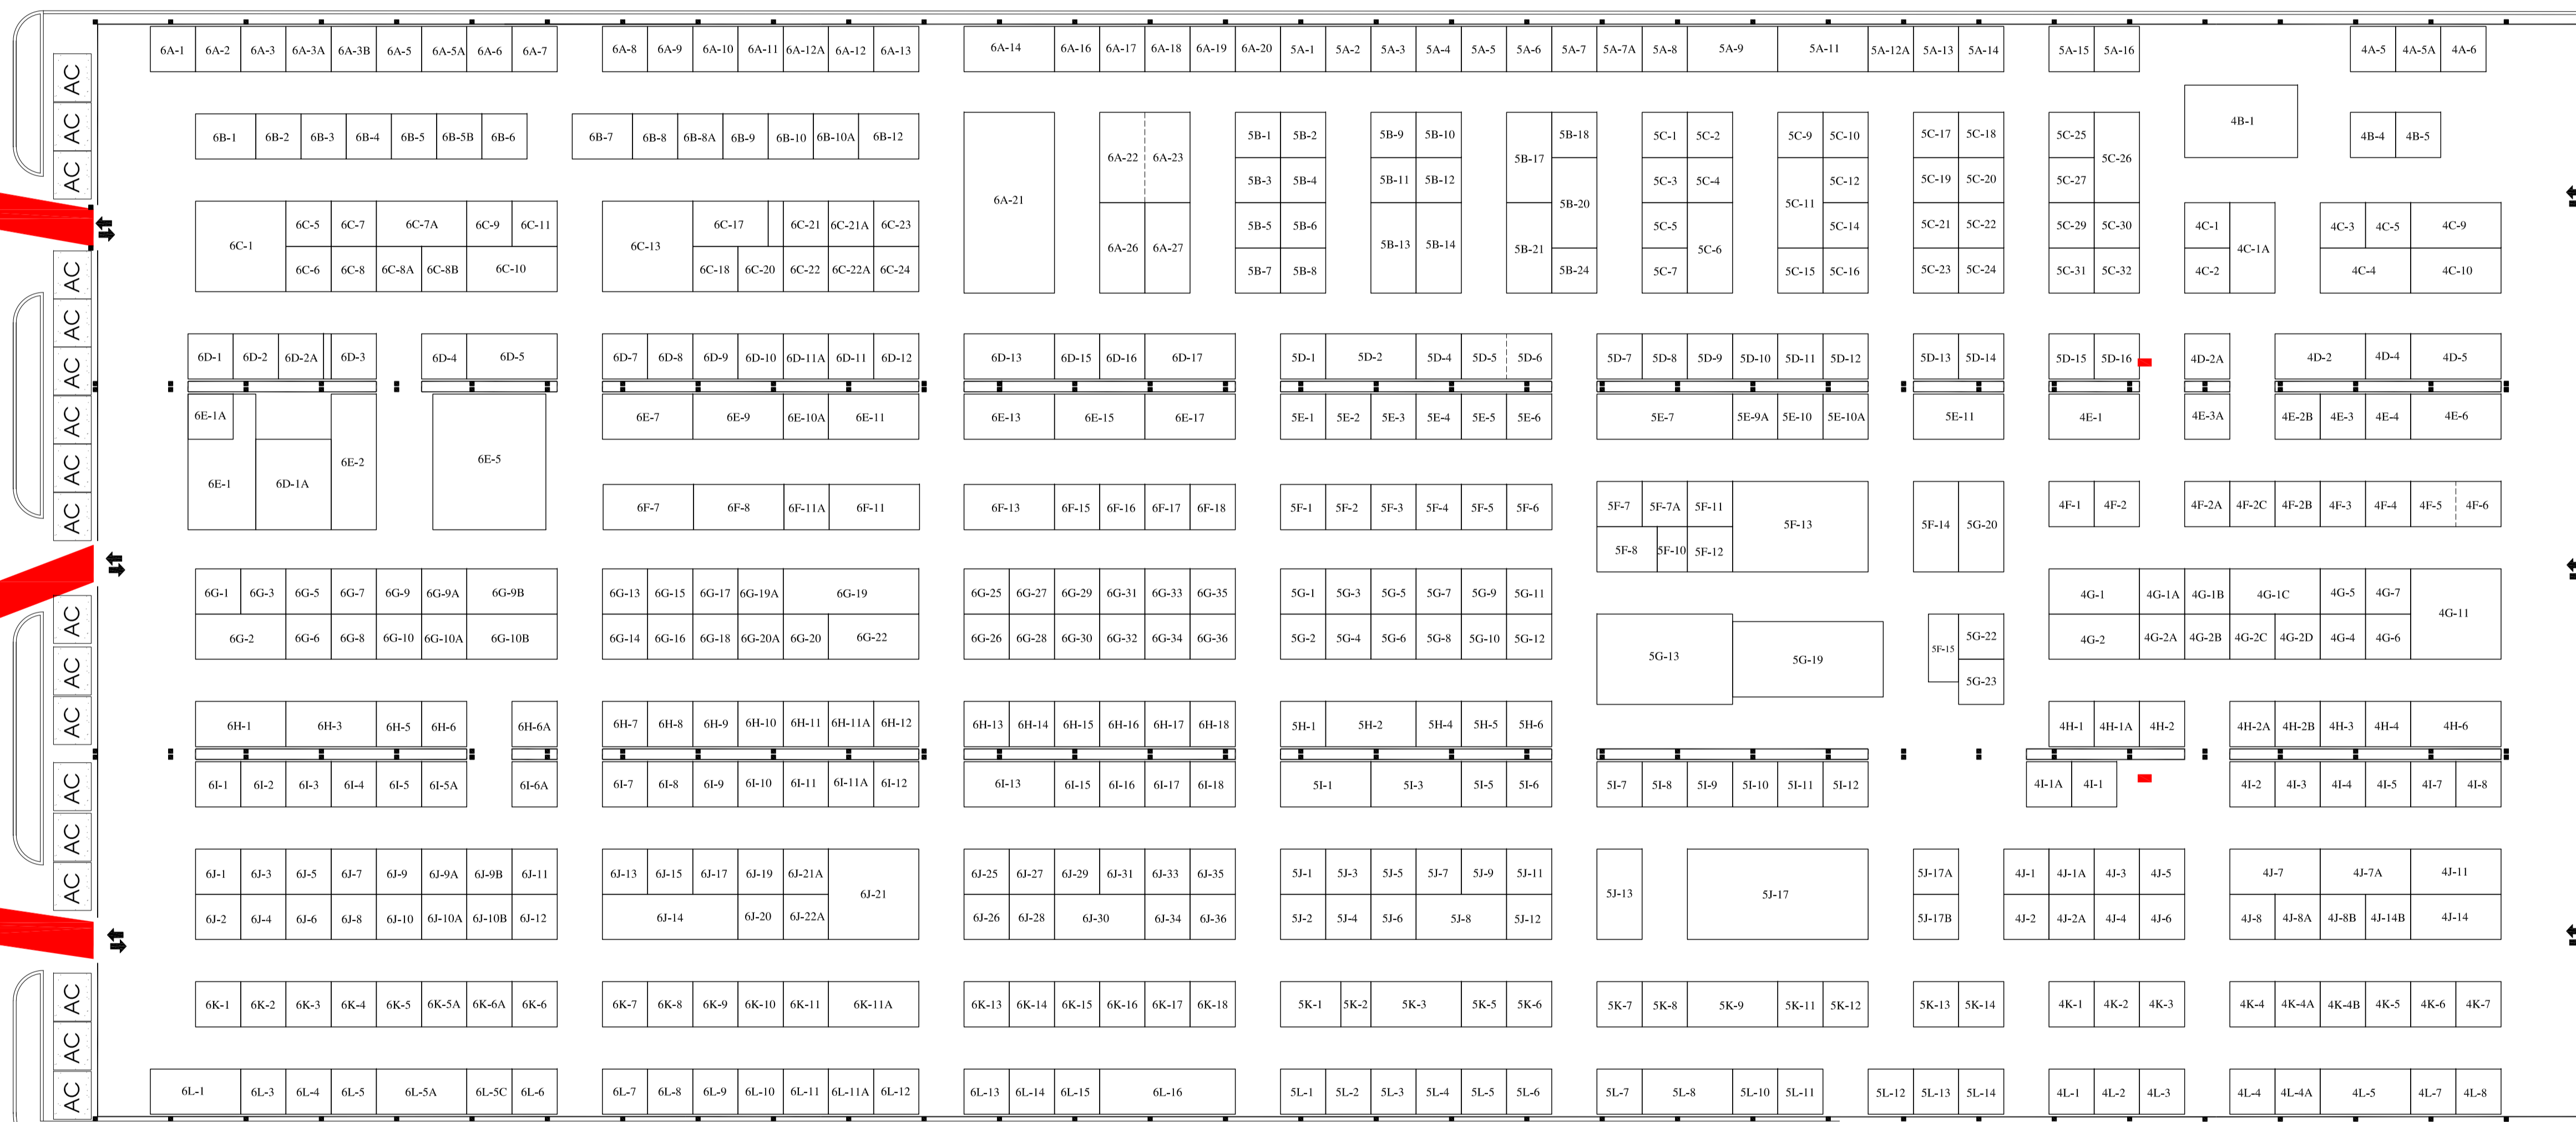

STREET CAR drop-off <= 16 seates

HOANG VAN THAI STREET

IN